



Griezums 1-1
1 : 100

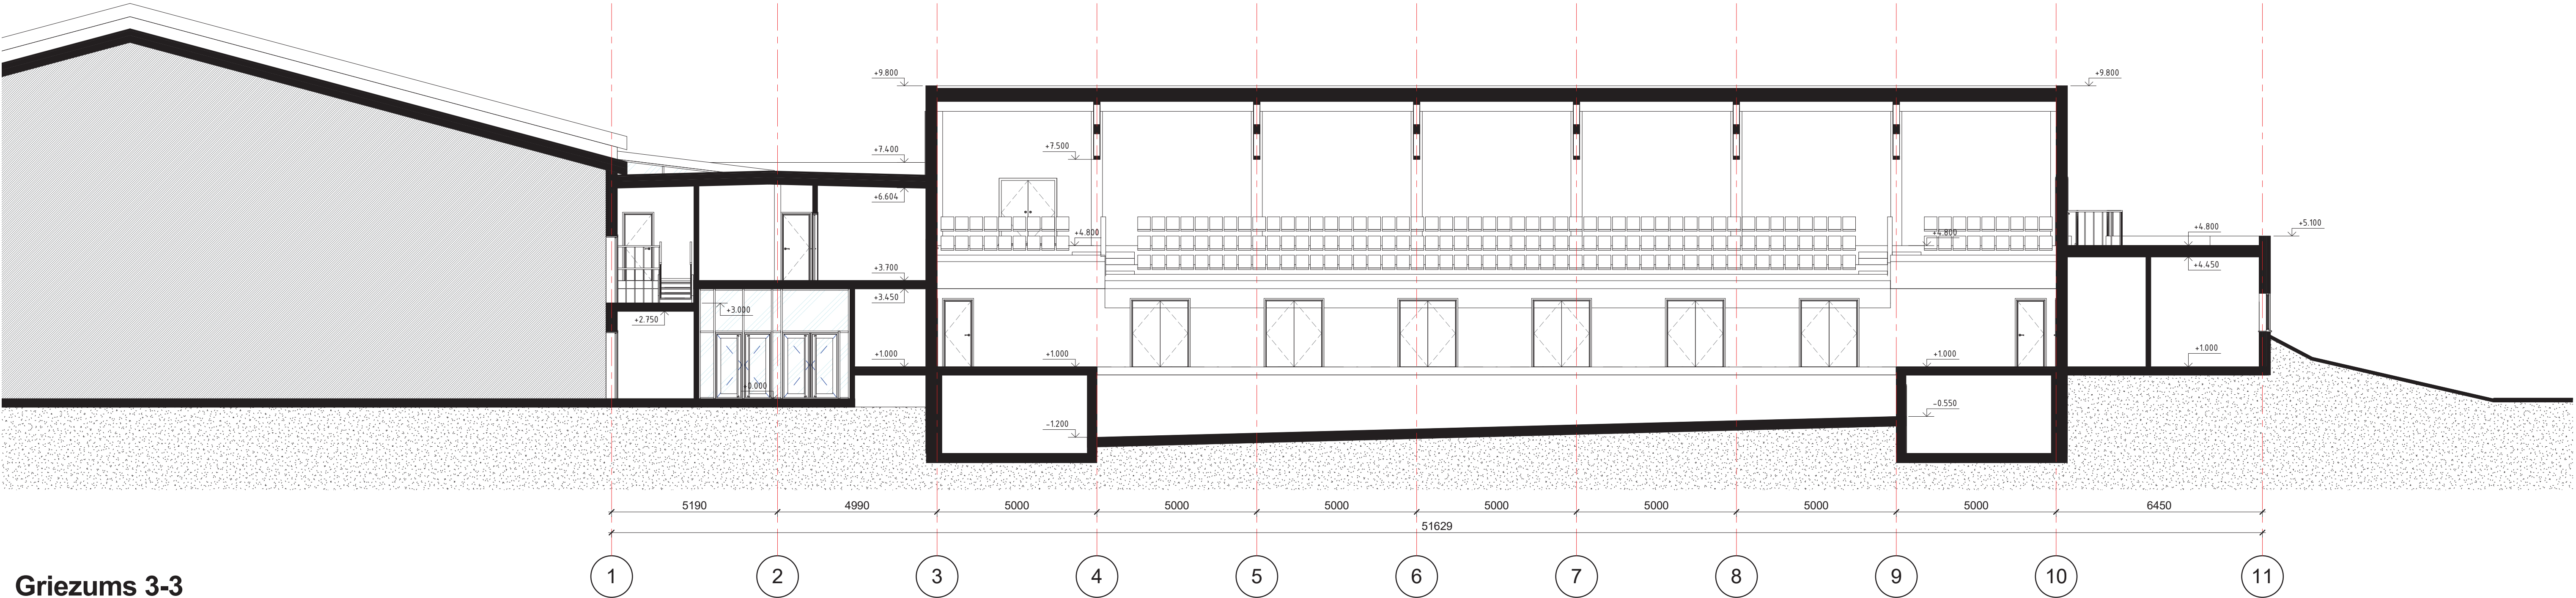

Griezums 3-3
1 : 100

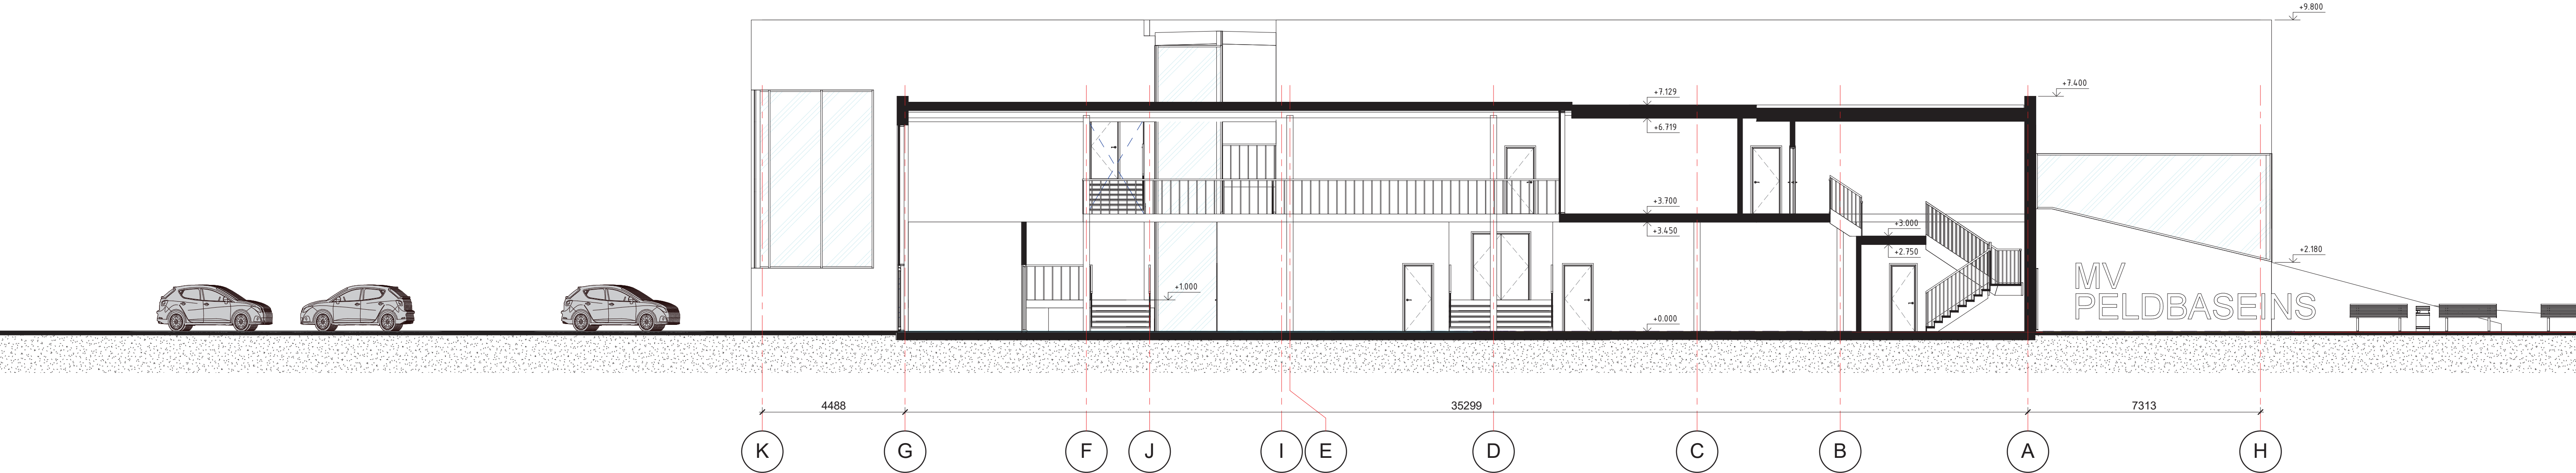

Shematiskais griezum 4-4
1 : 100

